


PRELIMINARY PLAN ONLY
NOT TO BE USED FOR LEGAL DESCRIPTIONS.

COORDINATE LIST EXPRESSED IN FEET

Point	Easting	Northing	Point	Easting	Northing
1923	382478.885	405950.776	5246	383334.864	404991.619
1924	382415.258	405660.535	5247	383476.538	404868.025
2706	383480.977	406108.963	5248	38316.759	40474.828
2709	383844.084	405886.733	5249	38397.250	40474.828
3050	383872.225	404976.303	5250	38338.685	404917.335
3051	384282.114	405285.591	5251	38238.385	405068.768
3052	384429.244	405348.484	5252	382812.275	405252.628
3064	384099.458	405309.358	5253	382882.834	405514.656
4106	382782.108	406072.010	5254	382841.073	405524.729
4107	382544.275	406026.110	5255	382541.073	405524.729
4550	383700.168	405709.161	5256	382448.600	405566.727
4551	383998.918	405702.921	5257	382477.809	405573.942
5232	383923.744	405647.248	5258	383443.086	404583.318
5233	383430.656	405871.788	5259	383226.548	404718.604
5234	382986.637	405923.139	5260	383514.186	404846.668
5235	383036.959	405436.959	5261	383463.359	405001.004
5236	383130.306	405366.192	5262	382817.387	405373.860
5237	383238.070	405260.785	5263	383102.688	404705.021
5238	382736.713	405748.213	5265	382906.481	405910.305
5239	383283.089	405212.599	5266	383206.803	406014.176
5240	383362.732	405097.788	5267	383258.174	405867.371
5241	383392.745	405044.017	5268	383309.378	405842.128
5242	383393.025	405043.507	5269	383284.597	405791.861
5243	383357.821	405024.516	5270	383546.880	405920.344
5244	383397.667	405038.024	5271	383542.988	405931.465
5245	383437.513	405031.532	5272	383606.099	405753.968
5246	383478.885	405024.776	5273	383612.949	405731.536
5247	382415.258	405660.535	5274	382978.151	405698.302
5248	38316.759	40474.828	5275	382957.008	405760.826
5249	38397.250	40474.828	5276	383050.757	405466.390
5250	38338.685	404917.335	5277	383188.003	405402.079
5251	38238.385	405068.768	5278	383672.111	405761.608
5252	382812.275	405252.628	5279	383672.111	405681.608
5253	382882.834	405514.656	5280	383729.322	405398.972
5254	382841.073	405524.729	5281	383731.873	405391.681
5255	382541.073	405524.729	5282	383739.905	405259.302
5256	382448.600	405566.727	5283	384161.147	406129.621
5257	382477.809	405573.942	5284	384222.835	405949.884
5258	383443.086	404583.318	5285	384222.835	405770.147
5259	383226.548	404718.604	5286	38446.212	40590.410
5260	383514.186	404846.668	5287	384407.809	405410.936
5261	383463.359	405001.004	5288	38460.883	405497.969
5262	382817.387	405373.860	5289	383995.487	405485.192
5263	383102.688	404705.021	5290	384078.687	405663.027
5265	382906.481	405910.305	5291	383991.324	405640.861
5266	383206.803	406014.176	5292	383937.421	405647.421
5267	383258.174	405867.371	5293	383895.848	405929.807
5268	383309.378	405842.128	5294	383881.170	406021.233
5269	383284.597	405791.861	5295	383851.798	405989.139
5270	383546.880	405920.344	5296	383785.786	406003.478
5271	383542.988	405931.465	5297	383785.786	406044.536
5272	383606.099	405753.968	5298	382776.437	405867.067
5273	383612.949	405731.536	5299	382717.303	406059.503
5274	382978.151	405698.302	5300	382962.041	406034.162
5275	382957.008	405760.826	5301	382976.705	405764.700
5276	383050.757	405466.390	5302	382988.232	405728.606
5277	383188.003	405402.079	5303	382903.502	405696.573
5278	383672.111	405761.608	5304	383948.385	406464.638
5279	383672.111	405681.608	5305	383991.984	405118.547
5280	383729.322	405398.972	5306	383971.339	405182.235
5281	383731.873	405391.681	5307	383957.742	405199.973
5282	383739.905	405259.302	5308	383944.981	405135.217
5283	384161.147	406129.621	5309	383944.981	405135.217
5284	384222.835	405949.884	5310	383796.073	405208.215
5285	384222.835	405770.147	5311	383796.073	405208.215
5286	38446.212	40590.410	5312	383434.678	405104.296
5287	384407.809	405410.936	5313	383474.064	405047.780
5288	38460.883	405497.969	5314	384028.806	405214.699
5289	383995.487	405485.192	5315	384028.806	405214.699
5290	384078.687	405663.027	5316	384204.035	405255.242
5291	383991.324	405640.861	5317	384133.404	405286.737
5292	383937.421	405647.421	5318	384238.869	405347.362
5293	383895.848	405929.807	5319	384166.599	405309.588
5294	383881.170	406021.233	5320	384357.266	405032.766
5295	383851.798	405989.139	5321	384371.386	405029.616
5296	383785.786	406003.478	5322	383260.237	405791.201
5297	383785.786	406044.536	5323	383239.593	405853.889
5298	382776.437	405867.067	5324	38406.241	405160.343
5299	382717.303	406059.503	5325	383420.937	405129.945
5300	382962.041	406034.162	5326	383284.220	405307.967
5301	382976.705	405764.700	5327	383104.110	405484.138
5302	382988.232	405728.606	5328	382988.226	405668.388
5303	382903.502	405696.573	5329	383945.622	406027.388
5304	383948.385	406464.638	5330	383401.210	405474.868
5305	383991.984	405118.547	5331	382401.443	405467.735
5306	383971.339	405182.235	5332	382523.257	405378.168
5307	383957.742	405199.973	5333	382715.413	405218.040
5308	383944.981	405135.217	5334	382528.714	405054.177
5309	383944.981	405135.217	5335	382495.035	404883.537
5310	383796.073	405208.215	5336	383001.433	404702.877
5311	383796.073	405208.215	5337	383009.933	404672.754
5312	383434.678	405104.296			
5313	383474.064	405047.780			
5314	384028.806	405214.699			
5315	384028.806	405214.699			
5316	384204.035	405255.242			
5317	384133.404	405286.737			
5318	384238.869	405347.362			
5319	384166.599	405309.588			
5320	384357.266	405032.766			
5321	384371.386	405029.616			
5322	383260.237	405791.201			
5323	383239.593	405853.889			
5324	38406.241	405160.343			
5325	383420.937	405129.945			
5326	383284.220	405307.967			
5327	383104.110	405484.138			
5328	382988.226	405668.388			
5329	383945.622	406027.388			
5330	383401.210	405474.868			
5331	382401.443	405467.735			
5332	382523.257	405378.168			
5333	382715.413	405218.040			
5334	382528.714	405054.177			
5335	382495.035	404883.537			
5336	383001.433	404702.877			
5337	383009.933	404672.754			

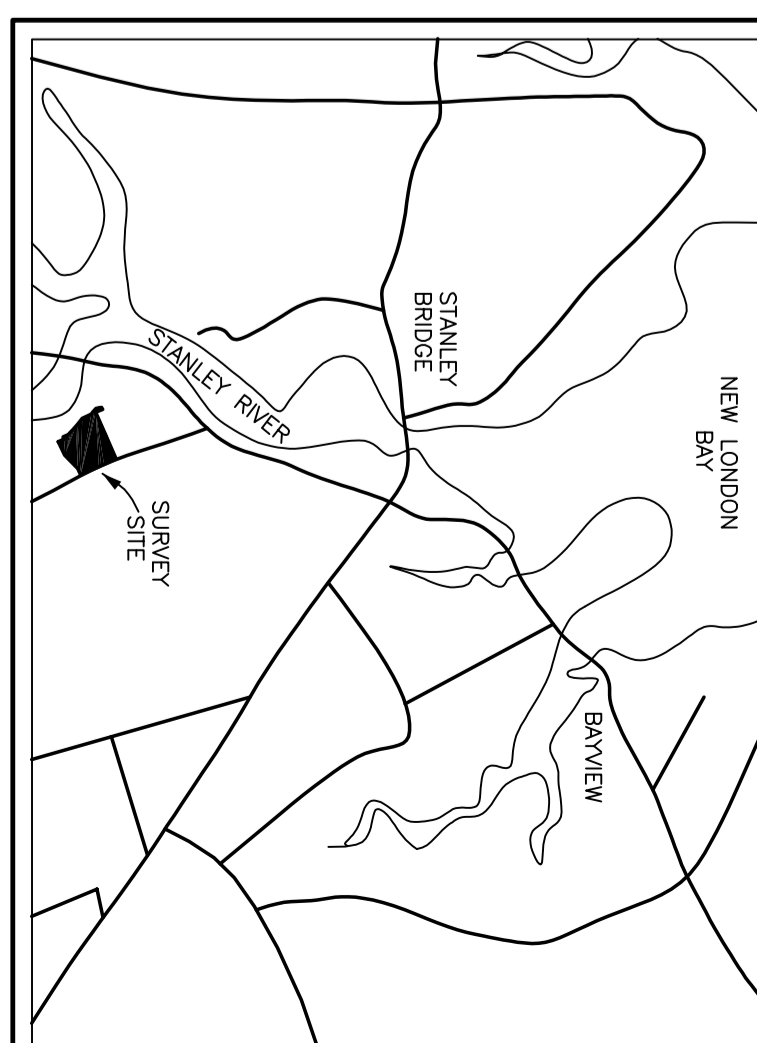

- LEGEND**
- FOUND SURVEY MARKER
 - PLACED SURVEY MARKER
 - LANDS DEALT WITH BY THIS PLAN
 - RADIUS
 - BEARING OF CURVATURE
 - POINT OF CURVATURE
 - WITNESS
 - HYDRO POLE
 - ORIGINARY HIGH WATER MARK
 - OR.I.M.M.

- NOTES**
1. THE FIELD WORK FOR THIS SURVEY WAS EXECUTED DURING OCTOBER, 2006.
 2. FIELD SURVEYERS HAVE BEEN ADVISED BY THE COMPASS RULE.
 3. AZIMUTHS ARE GRID.
 4. ALL GRID AZIMUTHS AND COORDINATES ARE REFERENCED TO THE PRINCE EDWARD ISLAND STEREOGRAPHIC PROJECTION, PRIOR TO JULY 1, 1979.
 5. ALL DIMENSIONS ARE GIVEN IN FEET, UNLESS NOTED.

LOCUS SURVEYS LTD.
16 PARK ROAD
P.O. BOX 30
CORNWALL, P.E.I.
PHONE 902-238-2822
FAX 902-238-2823
TOLL FREE NUMBER 1-888-328-8888


PLAN OF SURVEY SHOWING LOTS 06-1 TO 06-24, ALSO SHOWING PARCELS R-1, R-2, R-3, R-4, R-5, R-6, R-7, A, B, C, D, E, F & G, BEING A SUBDIVISION OF LANDS OF ALAN BRENNAN

SCALE 1" = 100'

STANLEY BRIDGE
QUEENS COUNTY

LOT 21
P.E.I.

DRAWN BY: N.GALLANT, C.E.T. ORTHO No. 11L 06 1E1
P.I.D. No. 922288
5556235
9949554

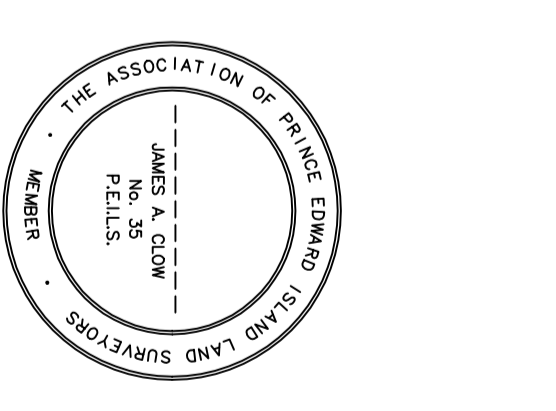

JAMES A. CLOW, PRINCE EDWARD ISLAND SURVEYOR, DO HEREBY CERTIFY THAT THIS SURVEY WAS EXECUTED UNDER MY DIRECTION AND SUPERVISION, AND THAT THIS PLAN IS A TRUE AND CORRECT REPRESENTATION OF SAID SURVEY.

NOVEMBER 1, 2006
DATE