


Little Sands

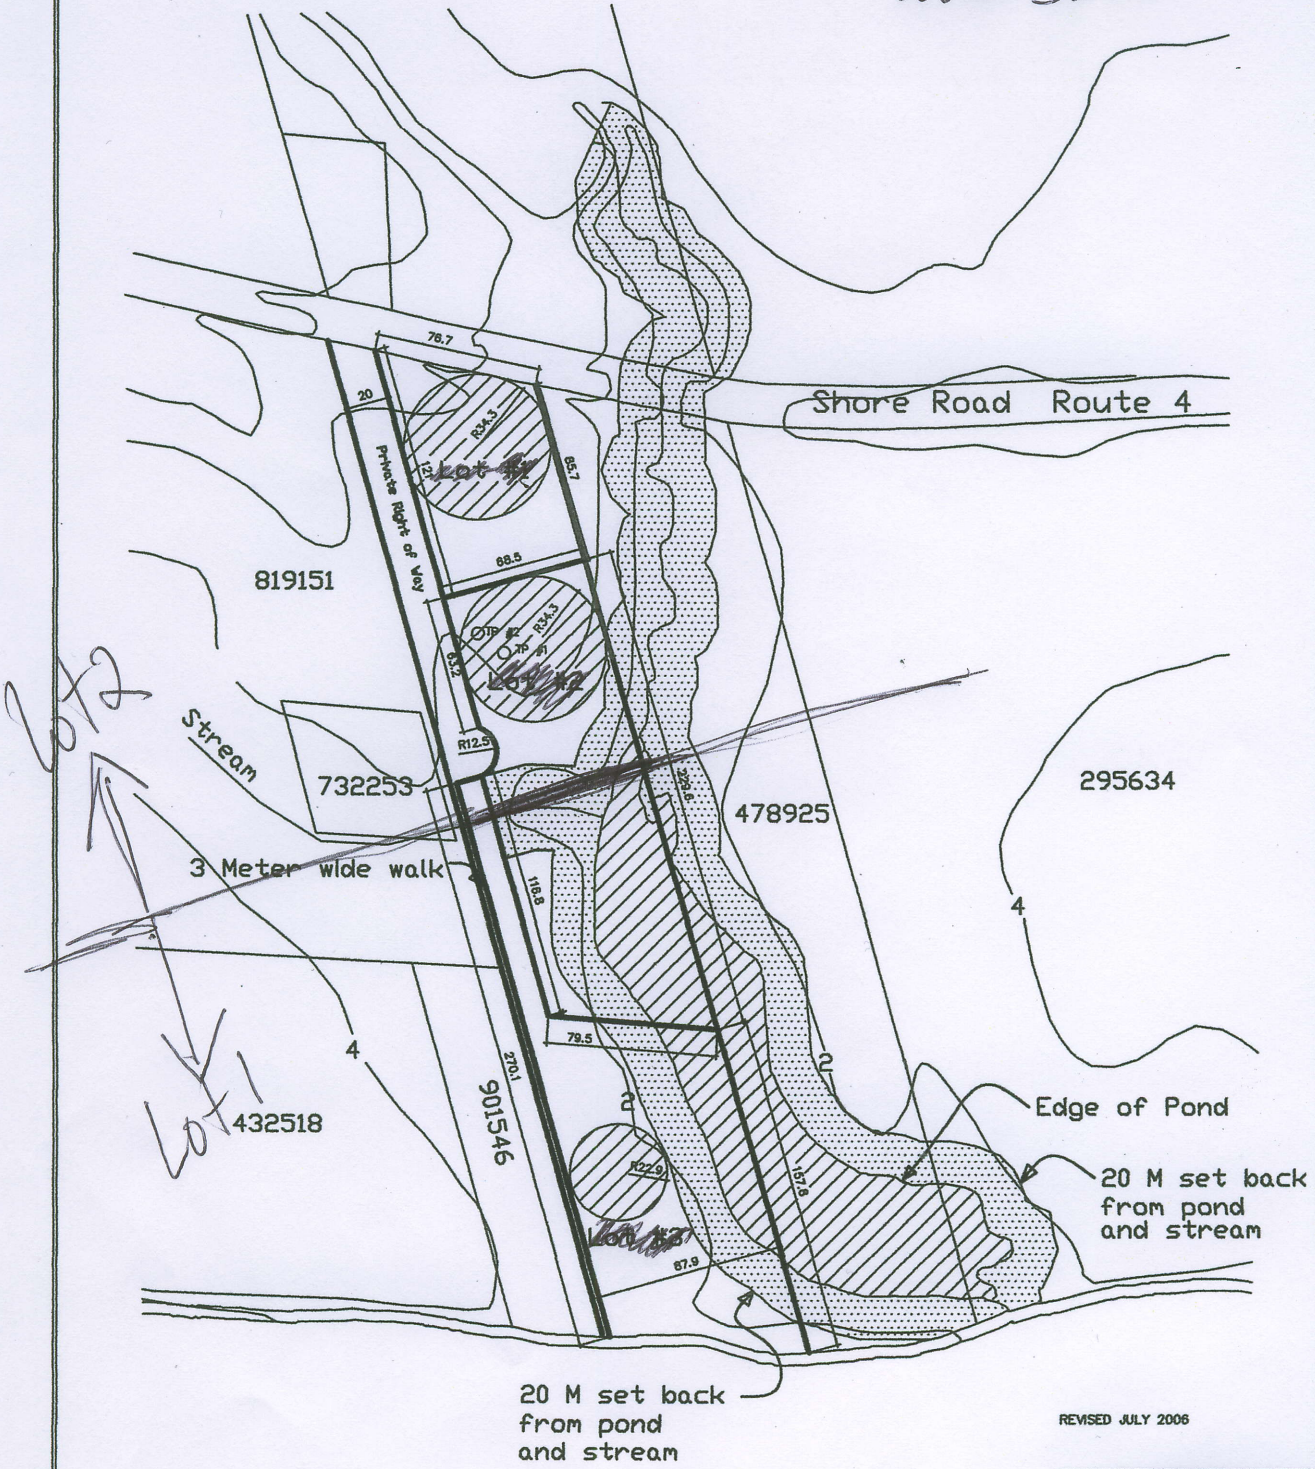

Northumberland Strait

Lot Sizes	
Lot #1	1.75 Acres <i>lot 1 ~ Same</i>
Lot #2	3.8 Acres <i>lot 2 ~ Same</i>
Lot #3	3.83 Acres
(lot #3 is the remnant lot)	

REVISED JULY 2006

<p>Morello Associates Landscape Architecture and Planning 80 Greenfield Avenue Charlottetown Prince Edward Island C1A 3K4</p>	
<p><small>All measurements must be checked on the site by the contractor prior to construction or fabrication. This drawing is the property of Morello Associates and shall not be used on other projects or submitted to any project except by agreement in writing from the Architect.</small></p>	
<p>Project : PID # 612705 property of Alan Brennan Little Sands Prince Edward Island</p>	
<p>Sheet Title : Subdivision Plan</p>	
Scale	1:3000
Date	February 2006
Drawn BY	EAM
Drawn No.	07 1